



ST JOSEPHS ESTATES, PHASE III
SHEAFAN - OPTION B
A1.02a
MontgomerySisam + VermeulenHind Architects

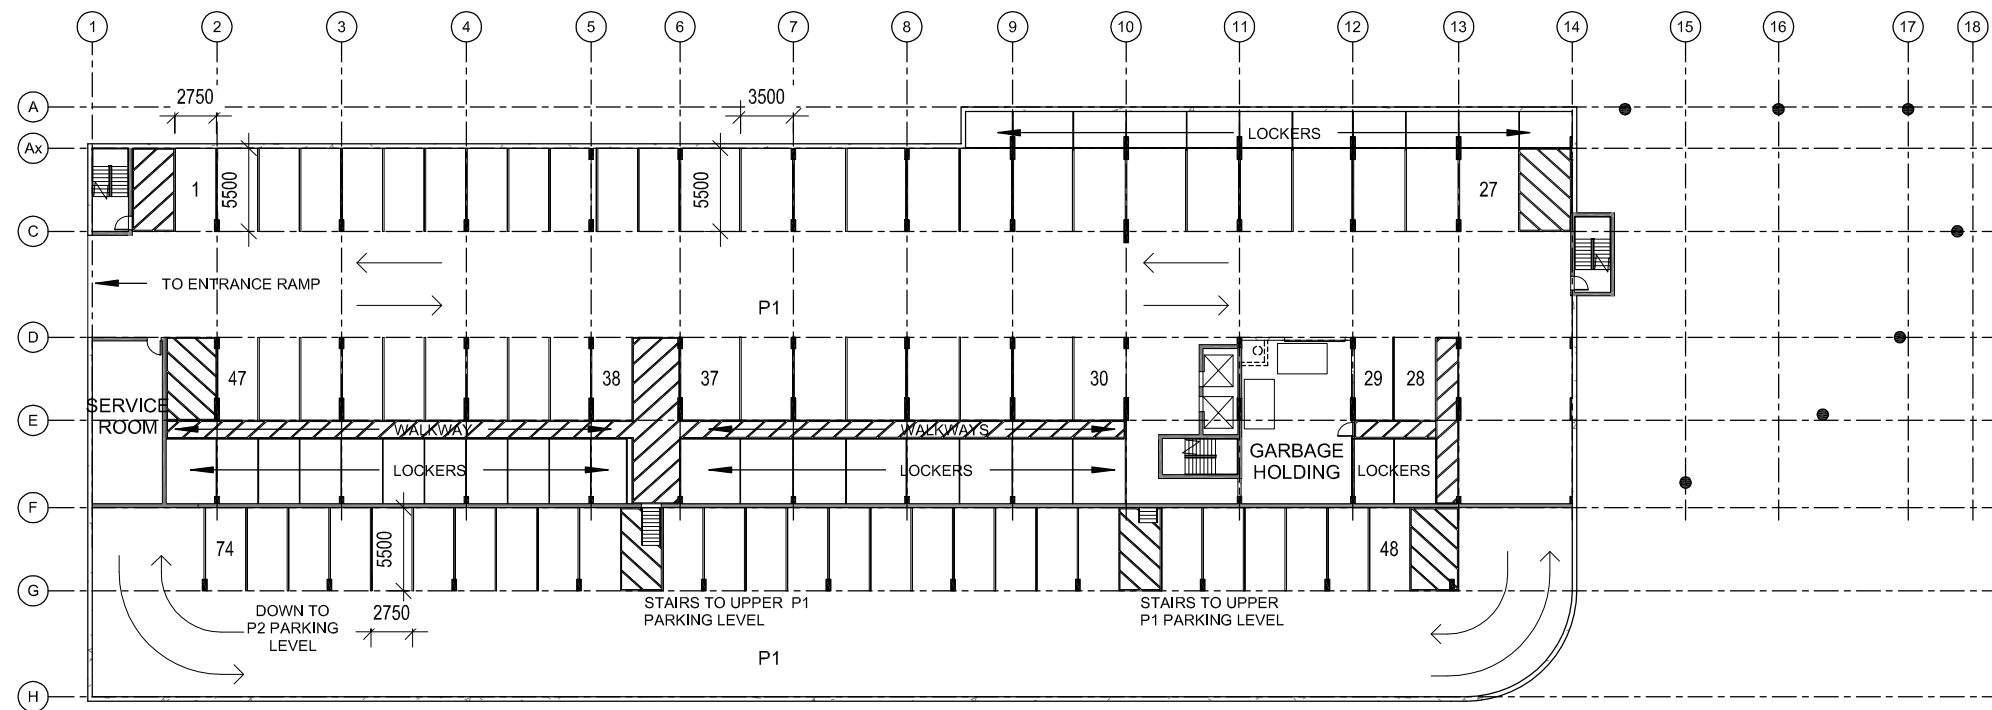

UNDERGROUND PARKING LEVEL (1 - 74 SPACES)

TOTAL UNDERGROUND PARKING COUNT
LEVEL 1 - 74 SPACES
LEVEL 2 - 50 SPACES
TOTAL=124 SPACES

<p>ST JOSEPH'S ESTATES - PHASE III</p> <p>UNDERGROUND PARKING LEVEL 1 FLOOR PLAN</p> <p>SCALE 1:500</p> <p>10.01.29</p> <p>MontgomerySisam + VermeuleHind Architects</p>
--

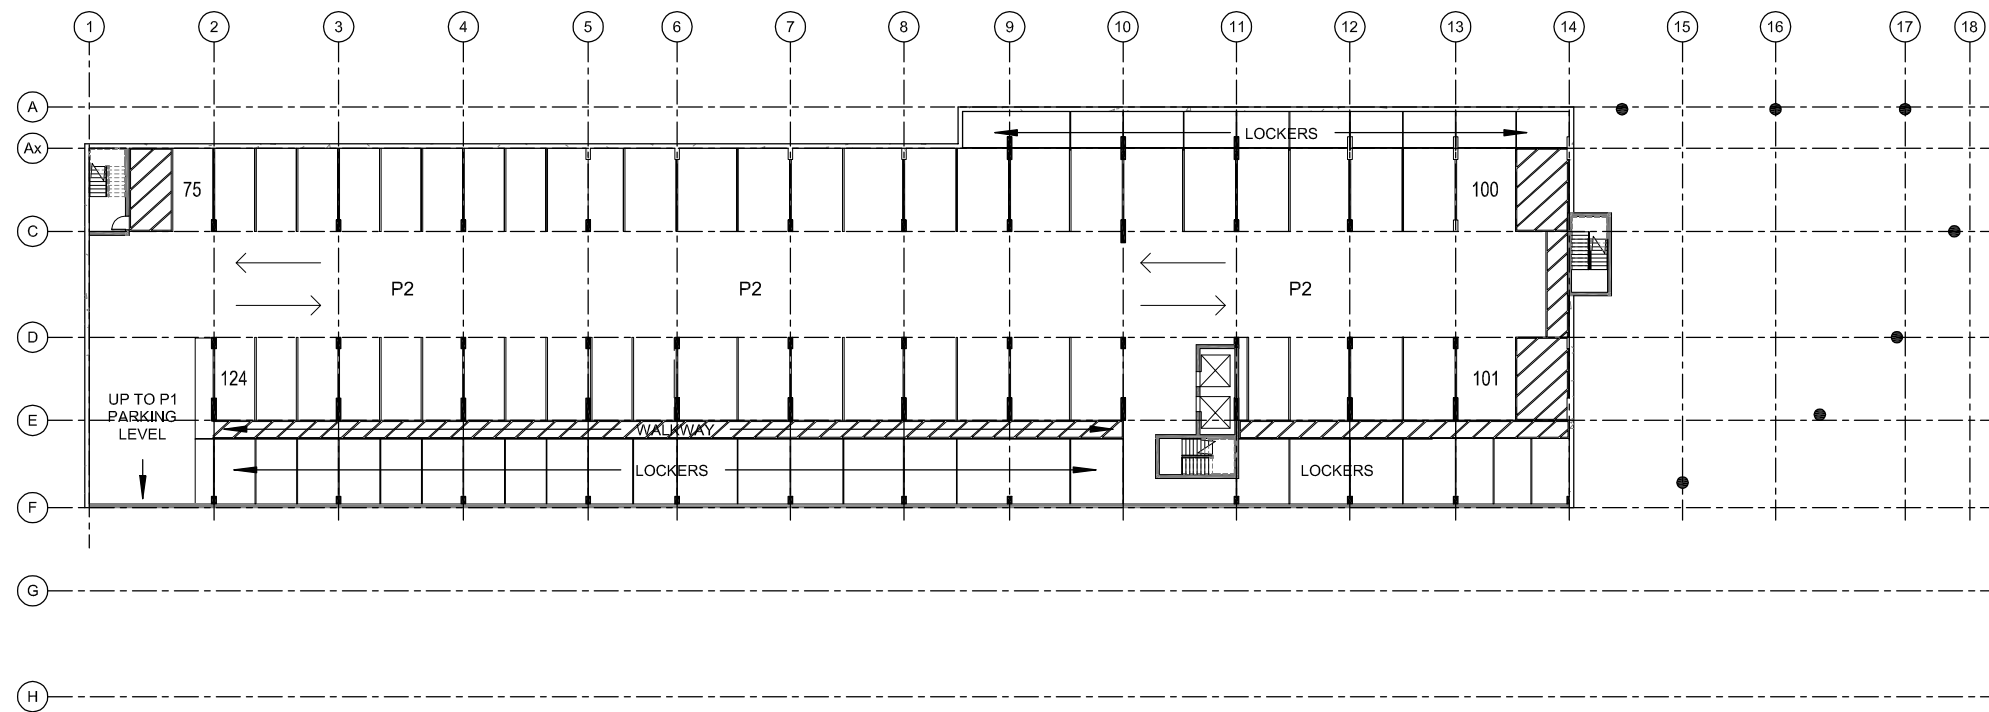

UNDERGROUND PARKING LEVEL (2 - 50 SPACES)

ST JOSEPH'S ESTATES - PHASE III
 UNDERGROUND PARKING LEVEL 2 FLOOR PLAN
 SCALE 1:500
 10.01.29
 MontgomerySisam + VermeuleHind Architects

